




192nd Ave NE Corridor Design Requirements

Streetscape Type, Size and Location -- Design will conform to RZC Appendix 2
Redmond Zoning Code (RZC) Appendix 8B




192nd Ave NE Corridor Design

Streetscape Type, Size and Location -- Design will conform to RZC Appendix 2 Residential Green Corridor

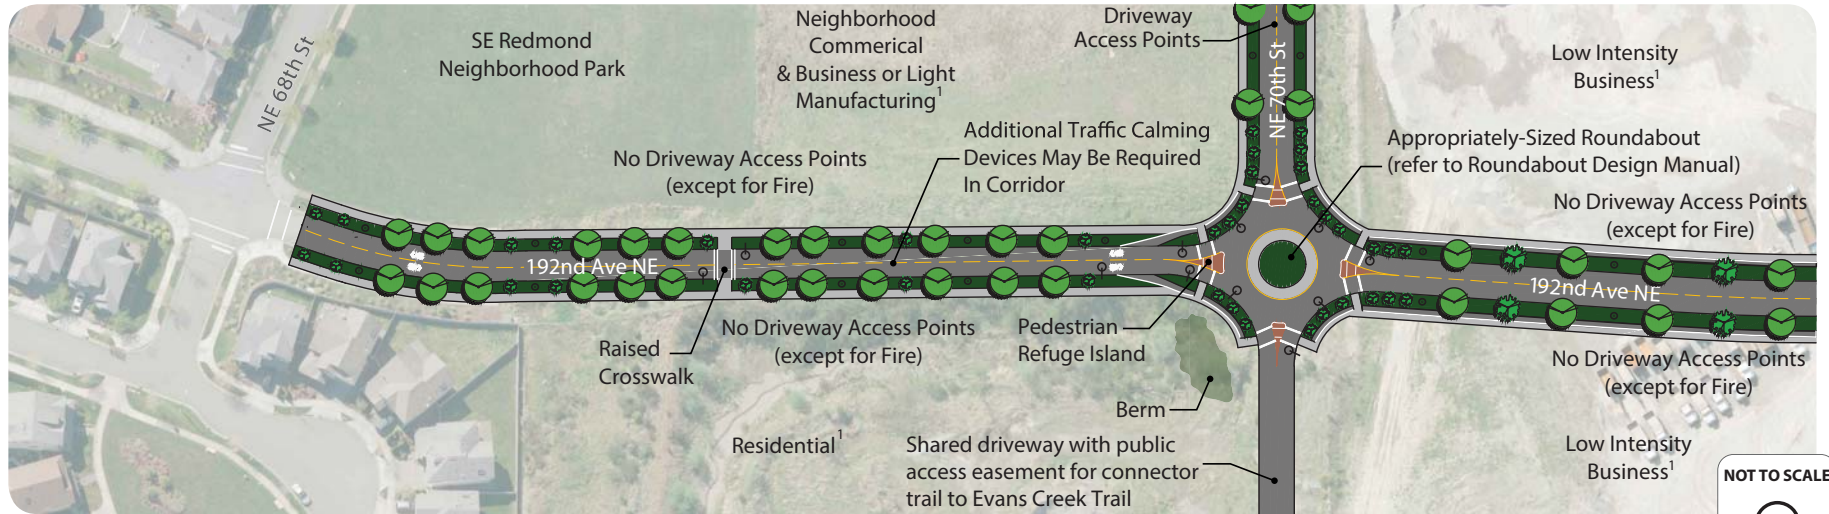

1 - Illustrative land uses. See RZC 21.13.020 NDD for additional information.

Plan

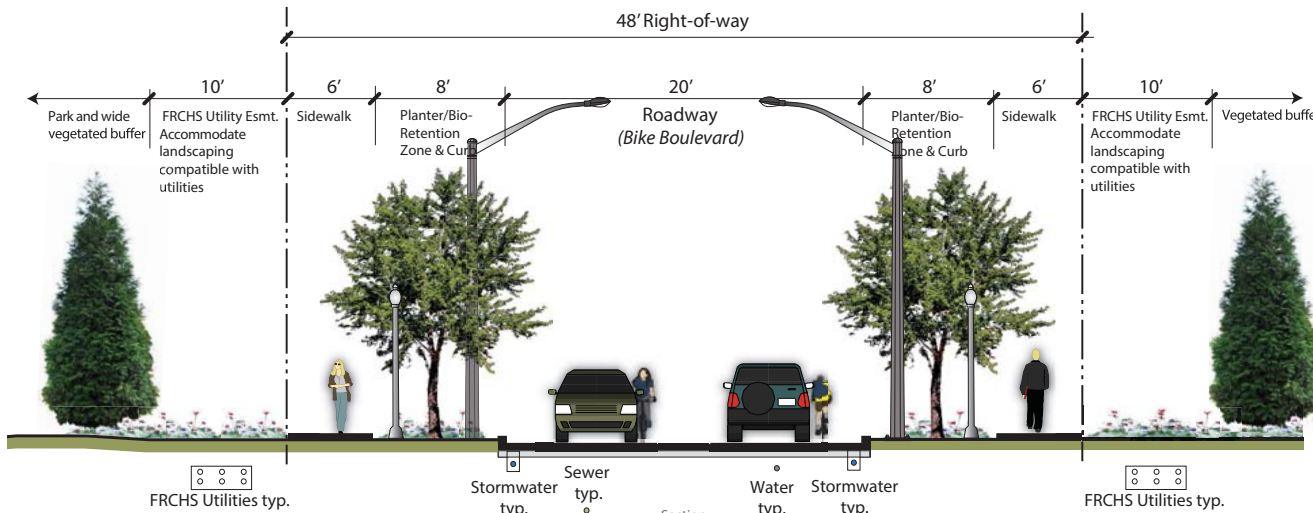

Vegetation subject to sight lines. Elements not addressed are subject to RZC Appendix 2.



Common Name	Botanical Name	Spacing
Trees		
Princeton Sentry Ginkgo	<i>Ginkgo biloba</i> 'Princeton Sentry'	24' OC
Allele Elm	<i>Ulmus parvifolia</i> 'Elmer II'	30' OC
Musashino Japanese Zelkova	<i>Zelkova serrata</i> 'Mushashino'	24' OC
Shrubs		
Dwarf Balsam Fir	<i>Abies balsamea</i> 'Nana'	42' OC
Drawf Escallonia	<i>Escallonia</i> 'Newport Dwarf'	36' OC
Barrenwort	<i>Epimedium sulphureum</i> vesicolor	48' OC
Pink Pavement Rugosa Rose	<i>Rosa rugosa</i> 'Pink Pavement'	48' OC
White Pavement Rugosa Rose	<i>Rosa rugosa</i> 'White Pavement'	48' OC
Dart's Red Japanese Spirea	<i>Spiraea japonica</i> 'Dart's Red'	48' OC
Highlight Plants		
Hardy Geranium	<i>Geranium macrorrhizum</i> 'Album'	24' OC
Lily Turf	<i>Liriope muscari</i>	18' OC
Creeping Oregon Grape	<i>Mahonia repens</i>	18' OC
King Alfred Daffodil	<i>Narcissus</i> 'King Alfred'	Clusters of 15
Back of Sidewalk		
Wildfire Black Tupelo	<i>Nyssa sylvatica</i> 'Wildfire'	Per Plan
Snowcone Japanese Snowell	<i>Styrax japonicus</i> 'Snowcone'	Per Plan
Hogan Western Red Cedar	<i>Thuja plicata</i> 'Hogan'	Per Plan
Barren Strawberry	<i>Waldsteinia fragarioides</i>	18' OC
White Rockrose	<i>Cistus hybridus</i> var.	48' OC
Compact Winged Euonymus	<i>Euonymus alatus</i> 'Compactus'	5' OC
Lily Turf	<i>Liriope muscari</i>	18' OC
Black Eyed Susan	<i>Rudbeckia fulgida</i>	24' OC
Wantanabe Doublefire Viburnum	<i>Viburnum plicatum</i> toment. 'Wantanabe'	6' OC



192nd Ave NE Corridor Design


Streetscape Type, Size and Location - Design will conform to RZC Appendix 2
Campus Green Corridor

Typ. Roundabout WB67 - Refer to City of Redmond Roundabout Design Manual

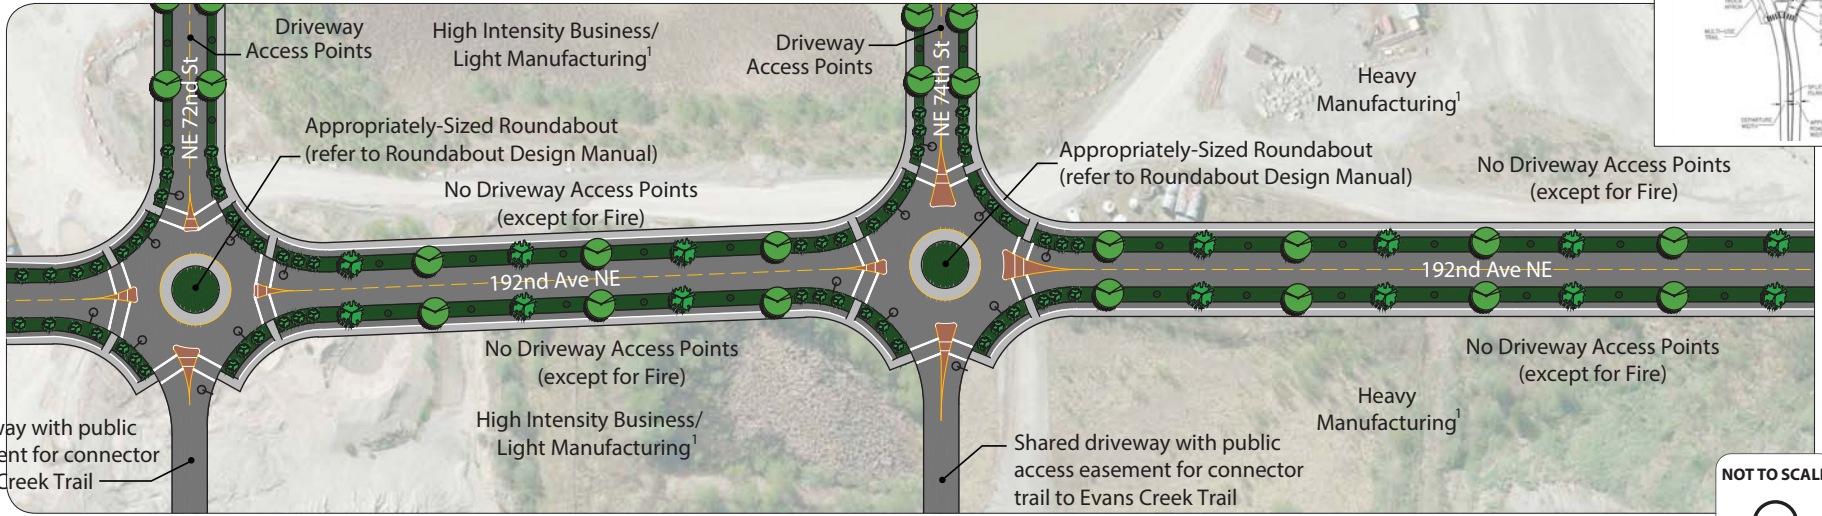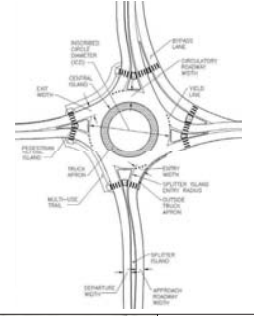

1 - Illustrative land uses. See RZC 21.13.020 NDD for additional information.

Plan

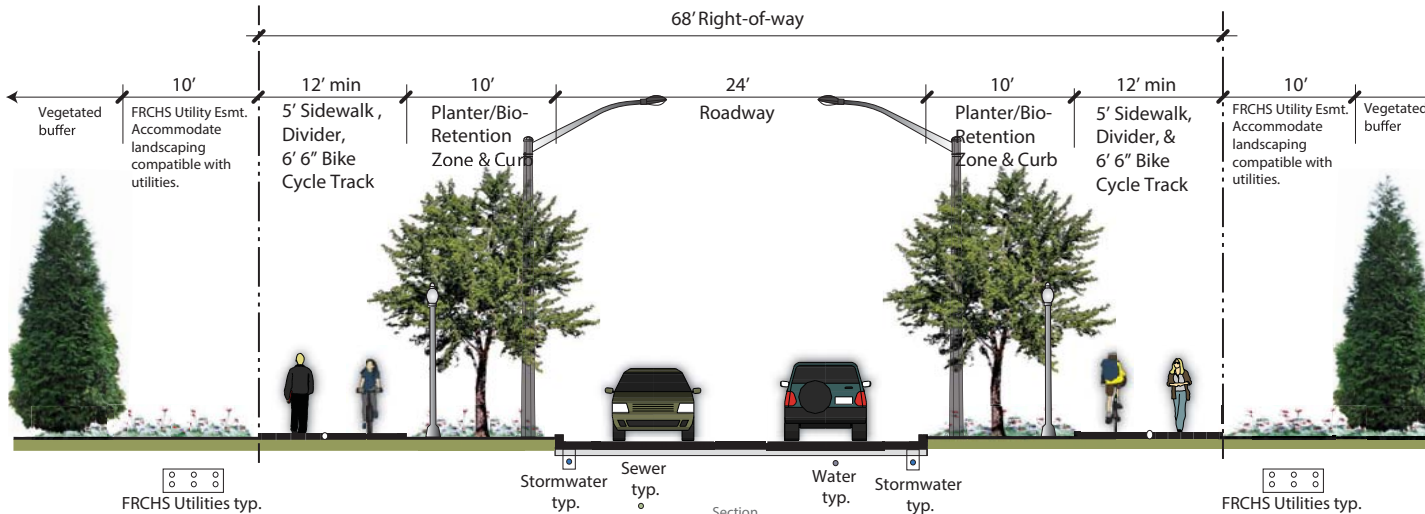


Vegetation subject to sight lines. Elements not addressed are subject to RZC Appendix 2.

Common Name	Botanical Name	Spacing
Trees		
Princeton Sentry Ginkgo	<i>Ginkgo biloba</i> 'Princeton Sentry'	24' OC
Allee Elm	<i>Ulmus parvifolia</i> 'Elmer II'	30' OC
Musashino Japanese Zelkova	<i>Zelkova serrata</i> 'Musashino'	24' OC
Shrubs		
Kelsey Dogwood	<i>Cornus stolonifera</i> 'Kelsey'	30' OC
Dwarf Balsam Fir	<i>Abies balsamea</i> 'Nana'	42' OC
Barrenwort	<i>Epimedium sulphureum</i> vesicolor	48' OC
Compact Oregon Grape	<i>Mahonia aquifolium</i> 'Compacta'	48' OC
Mt. Vernon Laurel	<i>Prunus laurocerasus</i> 'Mt. Veron'	36' OC
Dart's Red Japanese Spirea	<i>Spiraea japonica</i> 'Dart's Red'	48' OC
Highlight Plants		
Wintercreeper euonymus	<i>Euonymus fortunei</i> 'Kewensis'	24' OC
Lily Turf	<i>Liriope muscari</i>	18' OC
Creeping Oregon Grape	<i>Mahonia repens</i>	18' OC
Barren Strawberry	<i>Waldsteinia fragarioides</i>	18' OC
Back of Sidewalk		
Vine Maple	<i>Acer circinatum</i>	Per Plan
Wildfire Black Tupelo	<i>Nyssa sylvatica</i> 'Wildfire'	Per Plan
Hogan Western Red Cedar	<i>Thuja plicata</i> 'Hogan'	Per Plan
White Rockrose	<i>Cistus hybridus</i> var.	48' OC
Barrenwort	<i>Epimedium sulphureum</i> vesicolor	48' OC
Midwinter Fire Dogwood	<i>Cornus sanguinea</i> 'Midwinter Fire'	5' OC
Compact Winged Euonymus	<i>Euonymus alatus</i> 'Compactus'	5' OC
Creeping Mahonia	<i>Mahonia repens</i>	18' OC
Wantanabe Doublefile Viburnum	<i>Viburnum plicatum</i> toment. 'Wantanabe'	6' OC
Barren Strawberry	<i>Waldsteinia fragarioides</i>	18' OC




192nd Ave NE Corridor Design

Streetscape Type, Size and Location - Design will conform to RZC Appendix 2
Layover Corridor

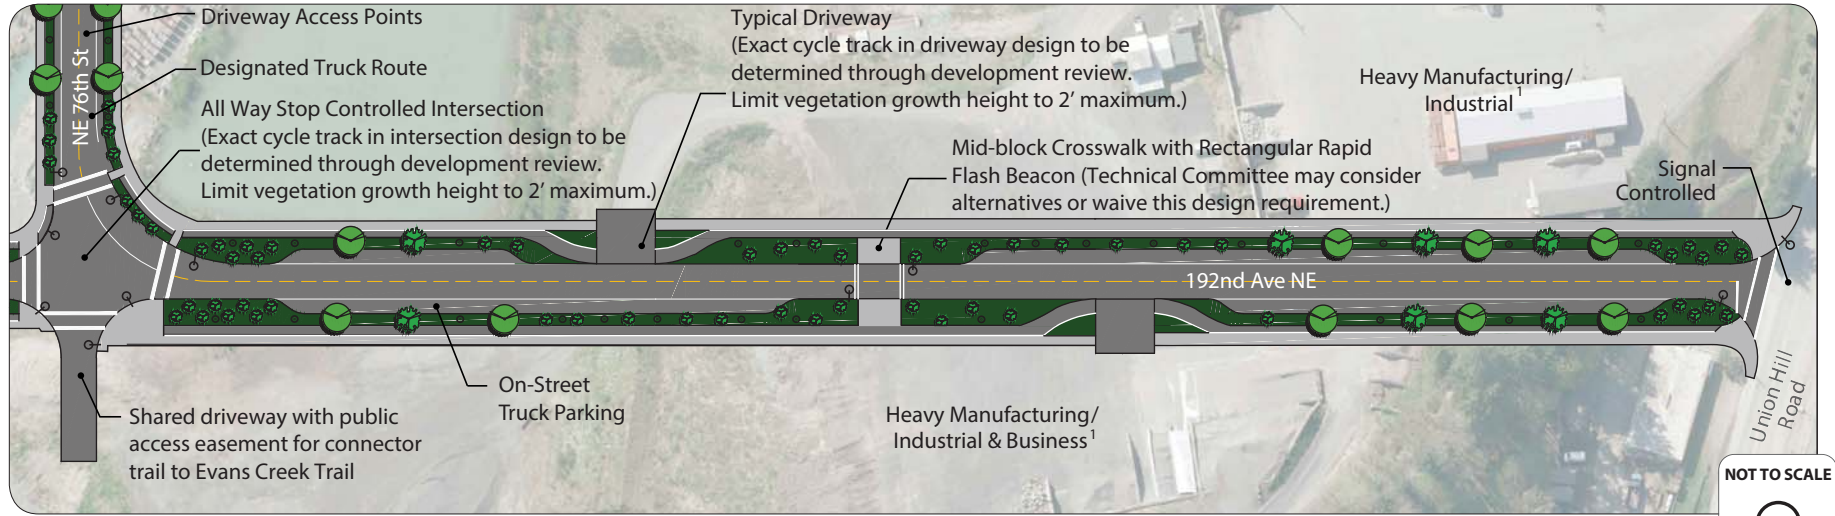

1 - Illustrative land uses. See RZC 21.13.020 NDD for additional information.

Plan

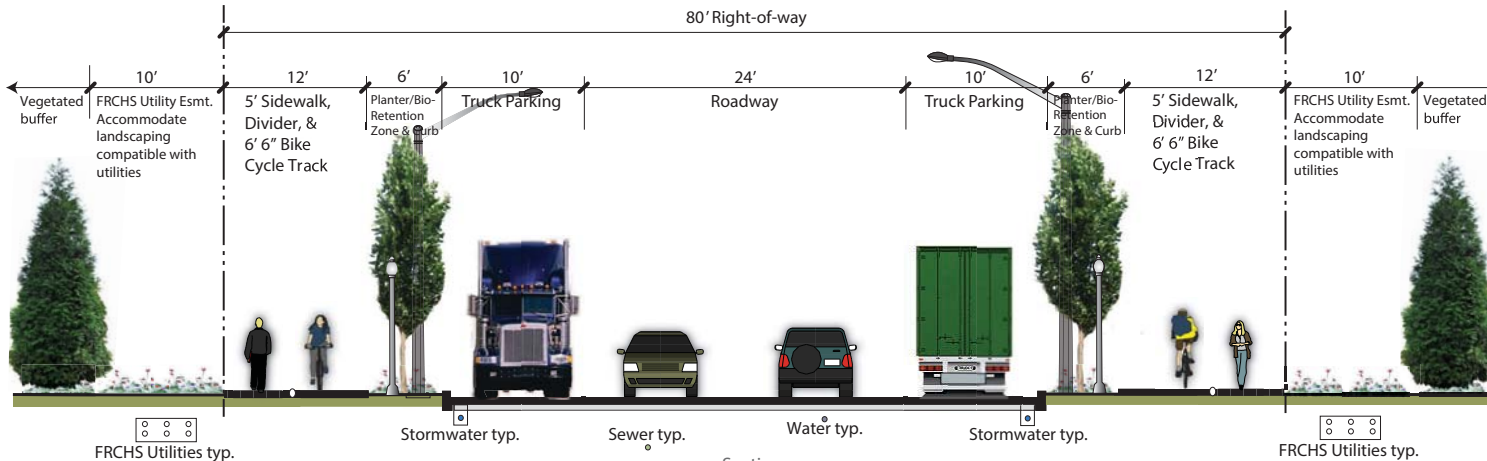


Section

Vegetation subject to sight lines. Elements not addressed are subject to RZC Appendix 2.

Common Name	Botanical Name	Spacing
Trees		
Columnar Tulip Tree	<i>Liriodendron tulipifera</i> 'Fastigiatum'	24' OC
Princeton Sentry Ginkgo	<i>Ginkgo biloba</i> 'Princeton Sentry'	Per Plan
Shrubs		
Kelsey Dogwood	<i>Cornus stolonifera</i> 'Kelsey'	30' OC
Barrenwort	<i>Epimedium sulphureum</i> 'versicolor'	48' OC
Compact Oregon Grape	<i>Mahonia aquifolium</i> 'Compacta'	48' OC
Mt. Vernon Laurel	<i>Prunus laurocerasus</i> 'Mt. Veron'	36' OC
Frau Dagmar Rugosa Rose	<i>Rosa rugosa</i> 'Frau Dagmar'	48' OC
Highlight Plants		
Wintercreeper euonymus	<i>Euonymus fortunei</i> 'Kewensis'	24' OC
Hardy Geranium	<i>Geranium macrorrhizum</i> 'Album'	24' OC
Black Eyed Stella	<i>Heimerocallis</i> 'Black Eyed Stella'	24' OC
King Alfred Daffodil	<i>Narcissus</i> 'King Alfred'	Clusters of 15
Back of Sidewalk		
Vine Maple	<i>Acer circinatum</i>	Per Plan
Hogan Cedar	<i>Thuja plicata</i> 'Hogan'	Per Plan
Douglas Fir	<i>Pseudotsuga menziesii</i>	Per Plan
Barrenwort	<i>Epimedium sulphureum</i> 'versicolor'	48' OC
Yellowtwig Dogwood	<i>Cornus sericea</i> 'Flaviramea'	5' OC
Midwinter Fire Dogwood	<i>Cornus sanguinea</i> 'Midwinter Fire'	5' OC
Oregon Grape	<i>Mahonia aquifolium</i>	48' OC
Pacific Wax Myrtle	<i>Myrica californica</i>	6' OC
Red Flowering Currant Cultivar	<i>Ribes sanguinalium</i> var.	5' OC
Common Snowberry	<i>Symphoricarpos</i> albus	48' OC
Wantanabe Doublefile Viburnum	<i>Viburnum plicatum</i> toment. 'Wantanabe'	6' OC

192nd Ave NE Corridor Design
 Streetscape Type, Size and Location – Design will conform to RZC Appendix 2
 Corridor Plan

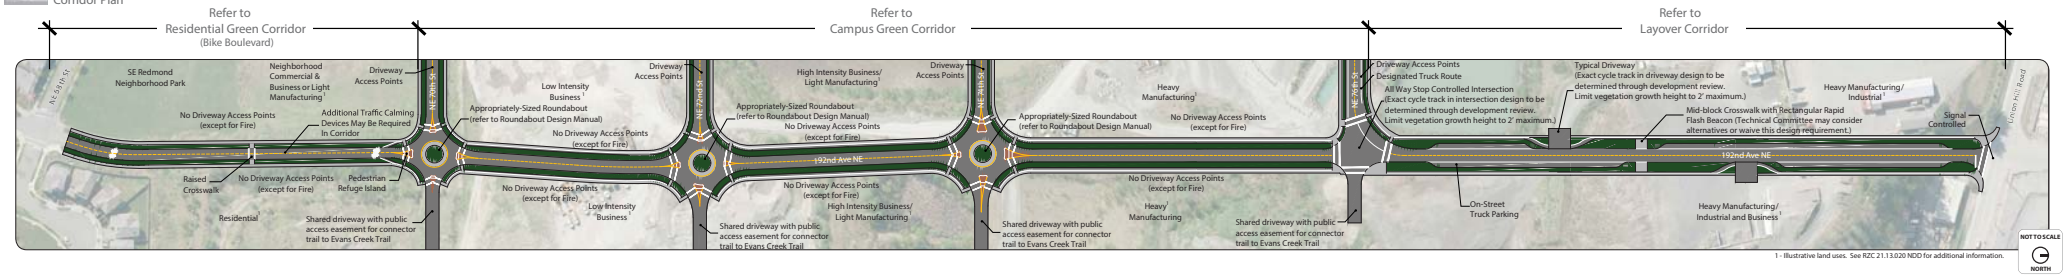

1. Illustrative land uses. See RZC 21.13.020 NDO for additional information.



192nd Ave NE Corridor Design

Streetscape Type, Size and Location

Planting Palette

Trees



Allee Elm
Ulmus parvifolia 'Elmer II'
J F M **A** M J J A S O N D



Columnar Tulip Tree
Liriodendron tulipifera 'Fastigiatum'
J F M **A** M J J A S O N D



Musashino Japanese Zelkova
Zelkova serrata 'Mushashino'
J F M **A** M J J A S O N D



Princeton Sentry Ginkgo
Ginkgo biloba 'Princeton Sentry'
J F M **A** M J J A S O N D

- Foilage Period
- Bloom Period
- Fall/Winter Interest

Shrubs



Barrenwort
Epimedium sulphureum versicolor
J F M **A** M J J A S O N D



Compact Oregon Grape
Manonia aquifolium 'Compacta'
J F M **A** M J J A S O N D



Dart's Red Japanese Spirea
Spiraea japonica 'Dart's Red'
J F M **A** M J J A S O N D



Dwarf Balsam Fir
Abies balsamea 'Nana'
J F M **A** M J J A S O N D



Dwarf Escallonia
Escallonia 'Newport Dwarf'
J F M **A** M J J A S O N D



Frau Dagmars Rugosa Rose
Rosa rugosa 'Frau Dagmar'
J F M **A** M J J A S O N D



Kelsey Dogwood
Cornus sericea 'Kelsey'
J F M **A** M J J A S O N D



Mt. Vernon Laurel
Prunus laurocerassus 'Mt. Vernon'
J F M **A** M J J A S O N D



Pink Pavement Rugosa Rose
Rosa rugosa 'Pink Pavement'
J F M **A** M J J A S O N D



White Pavement Rugosa Rose
Rosa rugosa 'White Pavement'
J F M **A** M J J A S O N D



192nd Ave NE Corridor Design

Streetscape Type, Size and Location

Planting Palette

Highlight Plants



Barren Strawberry
Waldsteinia fragarioides
J F M A M J J A S O N D



Hardy Geranium
Geranium macrorrhizum
'Album'
J F M A M J J A S O N D



Lily Turf
Liriope muscari
J F M A M J J A S O N D



Black Eyed Stella Daylily
Hemerocallis 'Black Eyed Stella'
J F M A M J J A S O N D



King Alfred Daffodil
Narcissus 'King Alfred'
J F M A M J J A S O N D



Wintercreeper euonymus
Euonymus fortunei 'Kewensis'
J F M A M J J A S O N D



Creeping Oregon Grape
Mahonia repens
J F M A M J J A S O N D

- Foilage Period
- Bloom Period
- Fall/Winter Interest



192nd Ave NE Corridor Design

Streetscape Type, Size and Location

Planting Palette

Back of Sidewalk



Vine Maple
Acer circinatum
J F M A M J J A S O N D



Yellowtwig Dogwood
Cornus sericea 'Flaveriamea'
J F M A M J J A S O N D



Red Flowering Currant
Cultivar Ribes sanguineum var.
J F M A M J J A S O N D



Hogan Cedar
Thuja plicata 'Hogan'
J F M A M J J A S O N D



Midwinter Fire Dogwood
Cornus sanguinea 'Midwinter Fire'
J F M A M J J A S O N D



Snowberry
Symphoricarpos albus
J F M A M J J A S O N D



Douglas Fir
Pseudotsuga menziesii
J F M A M J J A S O N D



Tall Oregon Grape
Manonia aquifolium
J F M A M J J A S O N D



Wantanabe Doublefire Viburnum
Viburnum plicatum toment. 'Wantanabe'
J F M A M J J A S O N D



Barrenwort
Epimedium sulphureum versicolor
J F M A M J J A S O N D



Pacific Wax Myrtle
Myrica californica
J F M A M J J A S O N D

- Foilage Period
- Bloom Period
- Fall/Winter Interest